




bnr.
504 **LOFT**
5^e verdieping

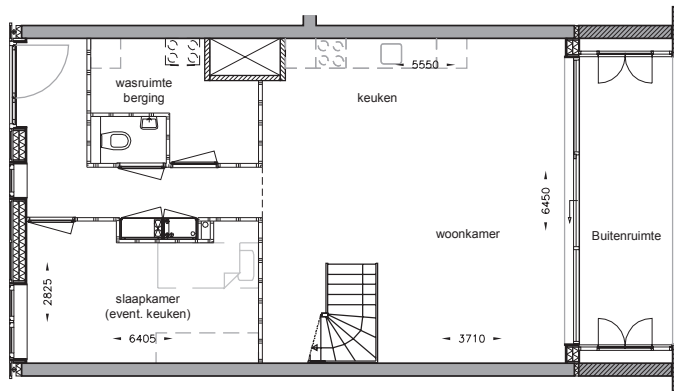

Plattegrond A - 67,6 m²

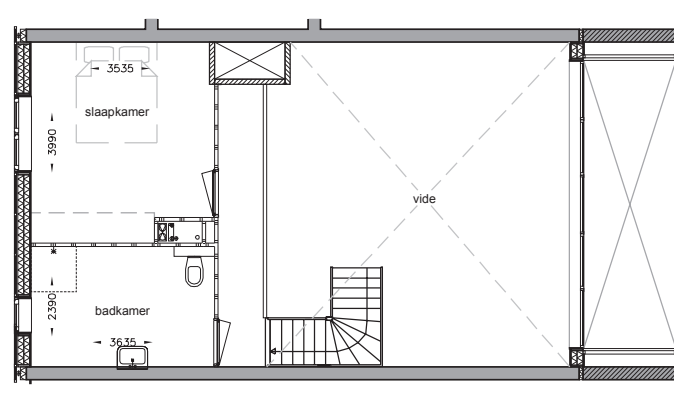


Entresol A1 - 29,2 m²

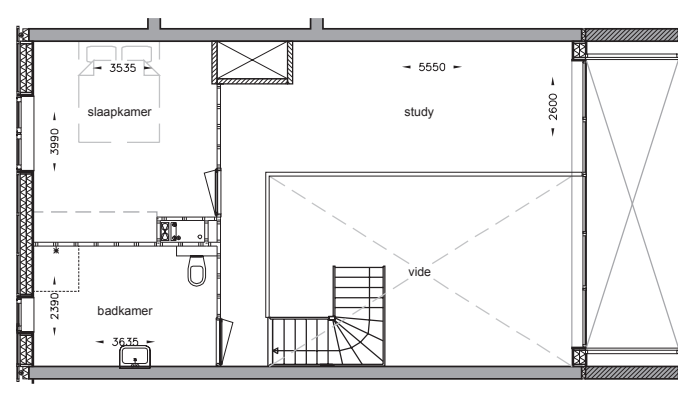


Entresol A2 - 44,8 m²

Schaal 1:75

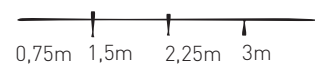


Basis = plattegrond A + entresol A1
Optie 1 = plattegrond A + entresol A2


bnr.
504 **LOFT**
5^e verdieping

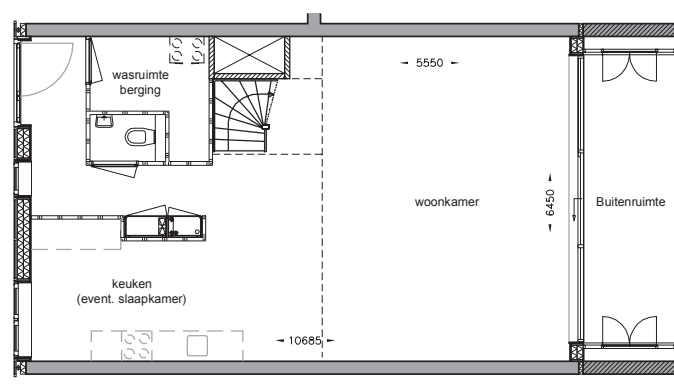


Plattegrond B - 67,6 m²

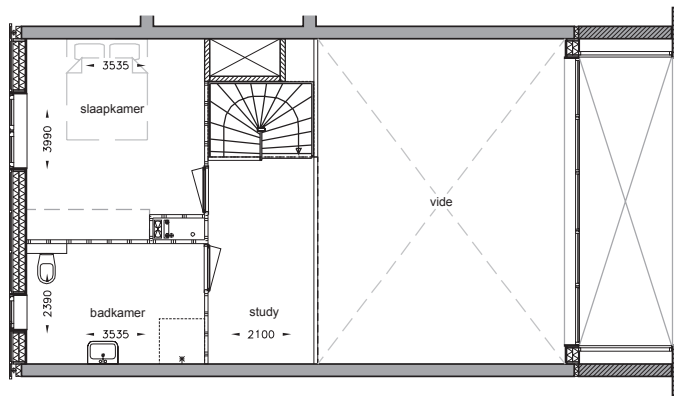


Entresol B1 - 32,1 m²

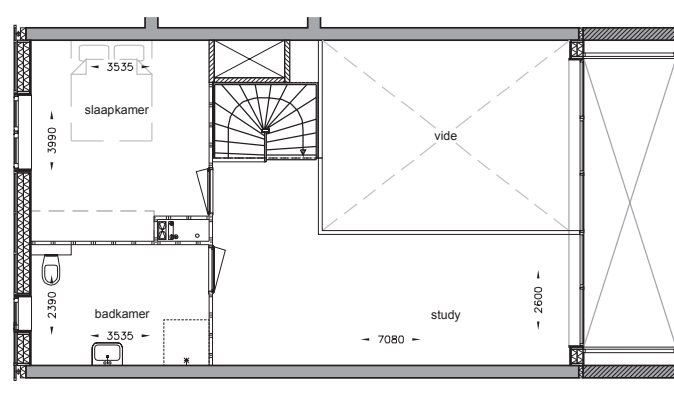

Entresol B2 - 45,2 m²

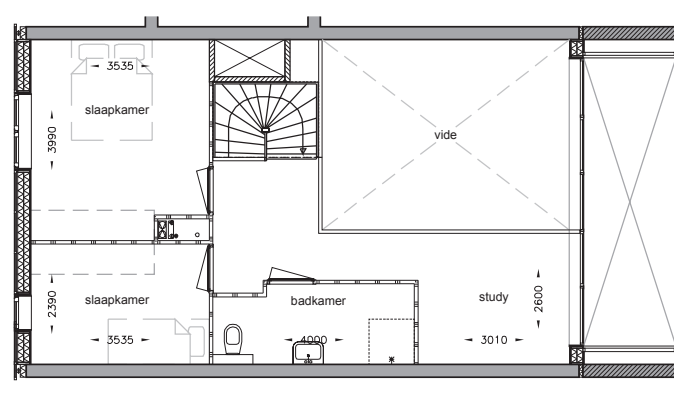


Entresol B3 - 45,2 m²

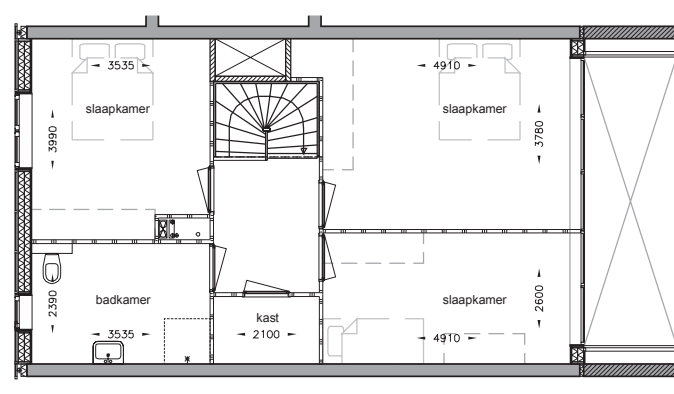

Extra woonlaag B4 - 64,4 m²

Schaal 1:75

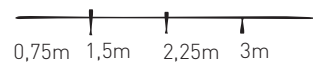

Optie 2 = plattegrond B + entresol B1
Optie 3 = plattegrond B + entresol B2

Optie 4 = plattegrond B + entresol B3
Optie 5 = plattegrond B + woonlaag B4